


SURVEYED BY .....  
SUPERVISED BY .....  
DESIGNED BY ....Dawberry (703) 849-0607.

DESIGN FEATURES RELATING TO CONSTRUCTION  
OR TO REGULATION AND CONTROL OF TRAFFIC  
MAY BE SUBJECT TO CHANGE AS DEEMED  
NECESSARY BY THE DEPARTMENT

REVISED	STATE	FEDERAL AID PROJECT	ROUTE	STATE PROJECT	SHEET NO.
	VA.		7		2L(5)

IN PROGRESS 09/26/08  
NOT FOR CONSTRUCTION

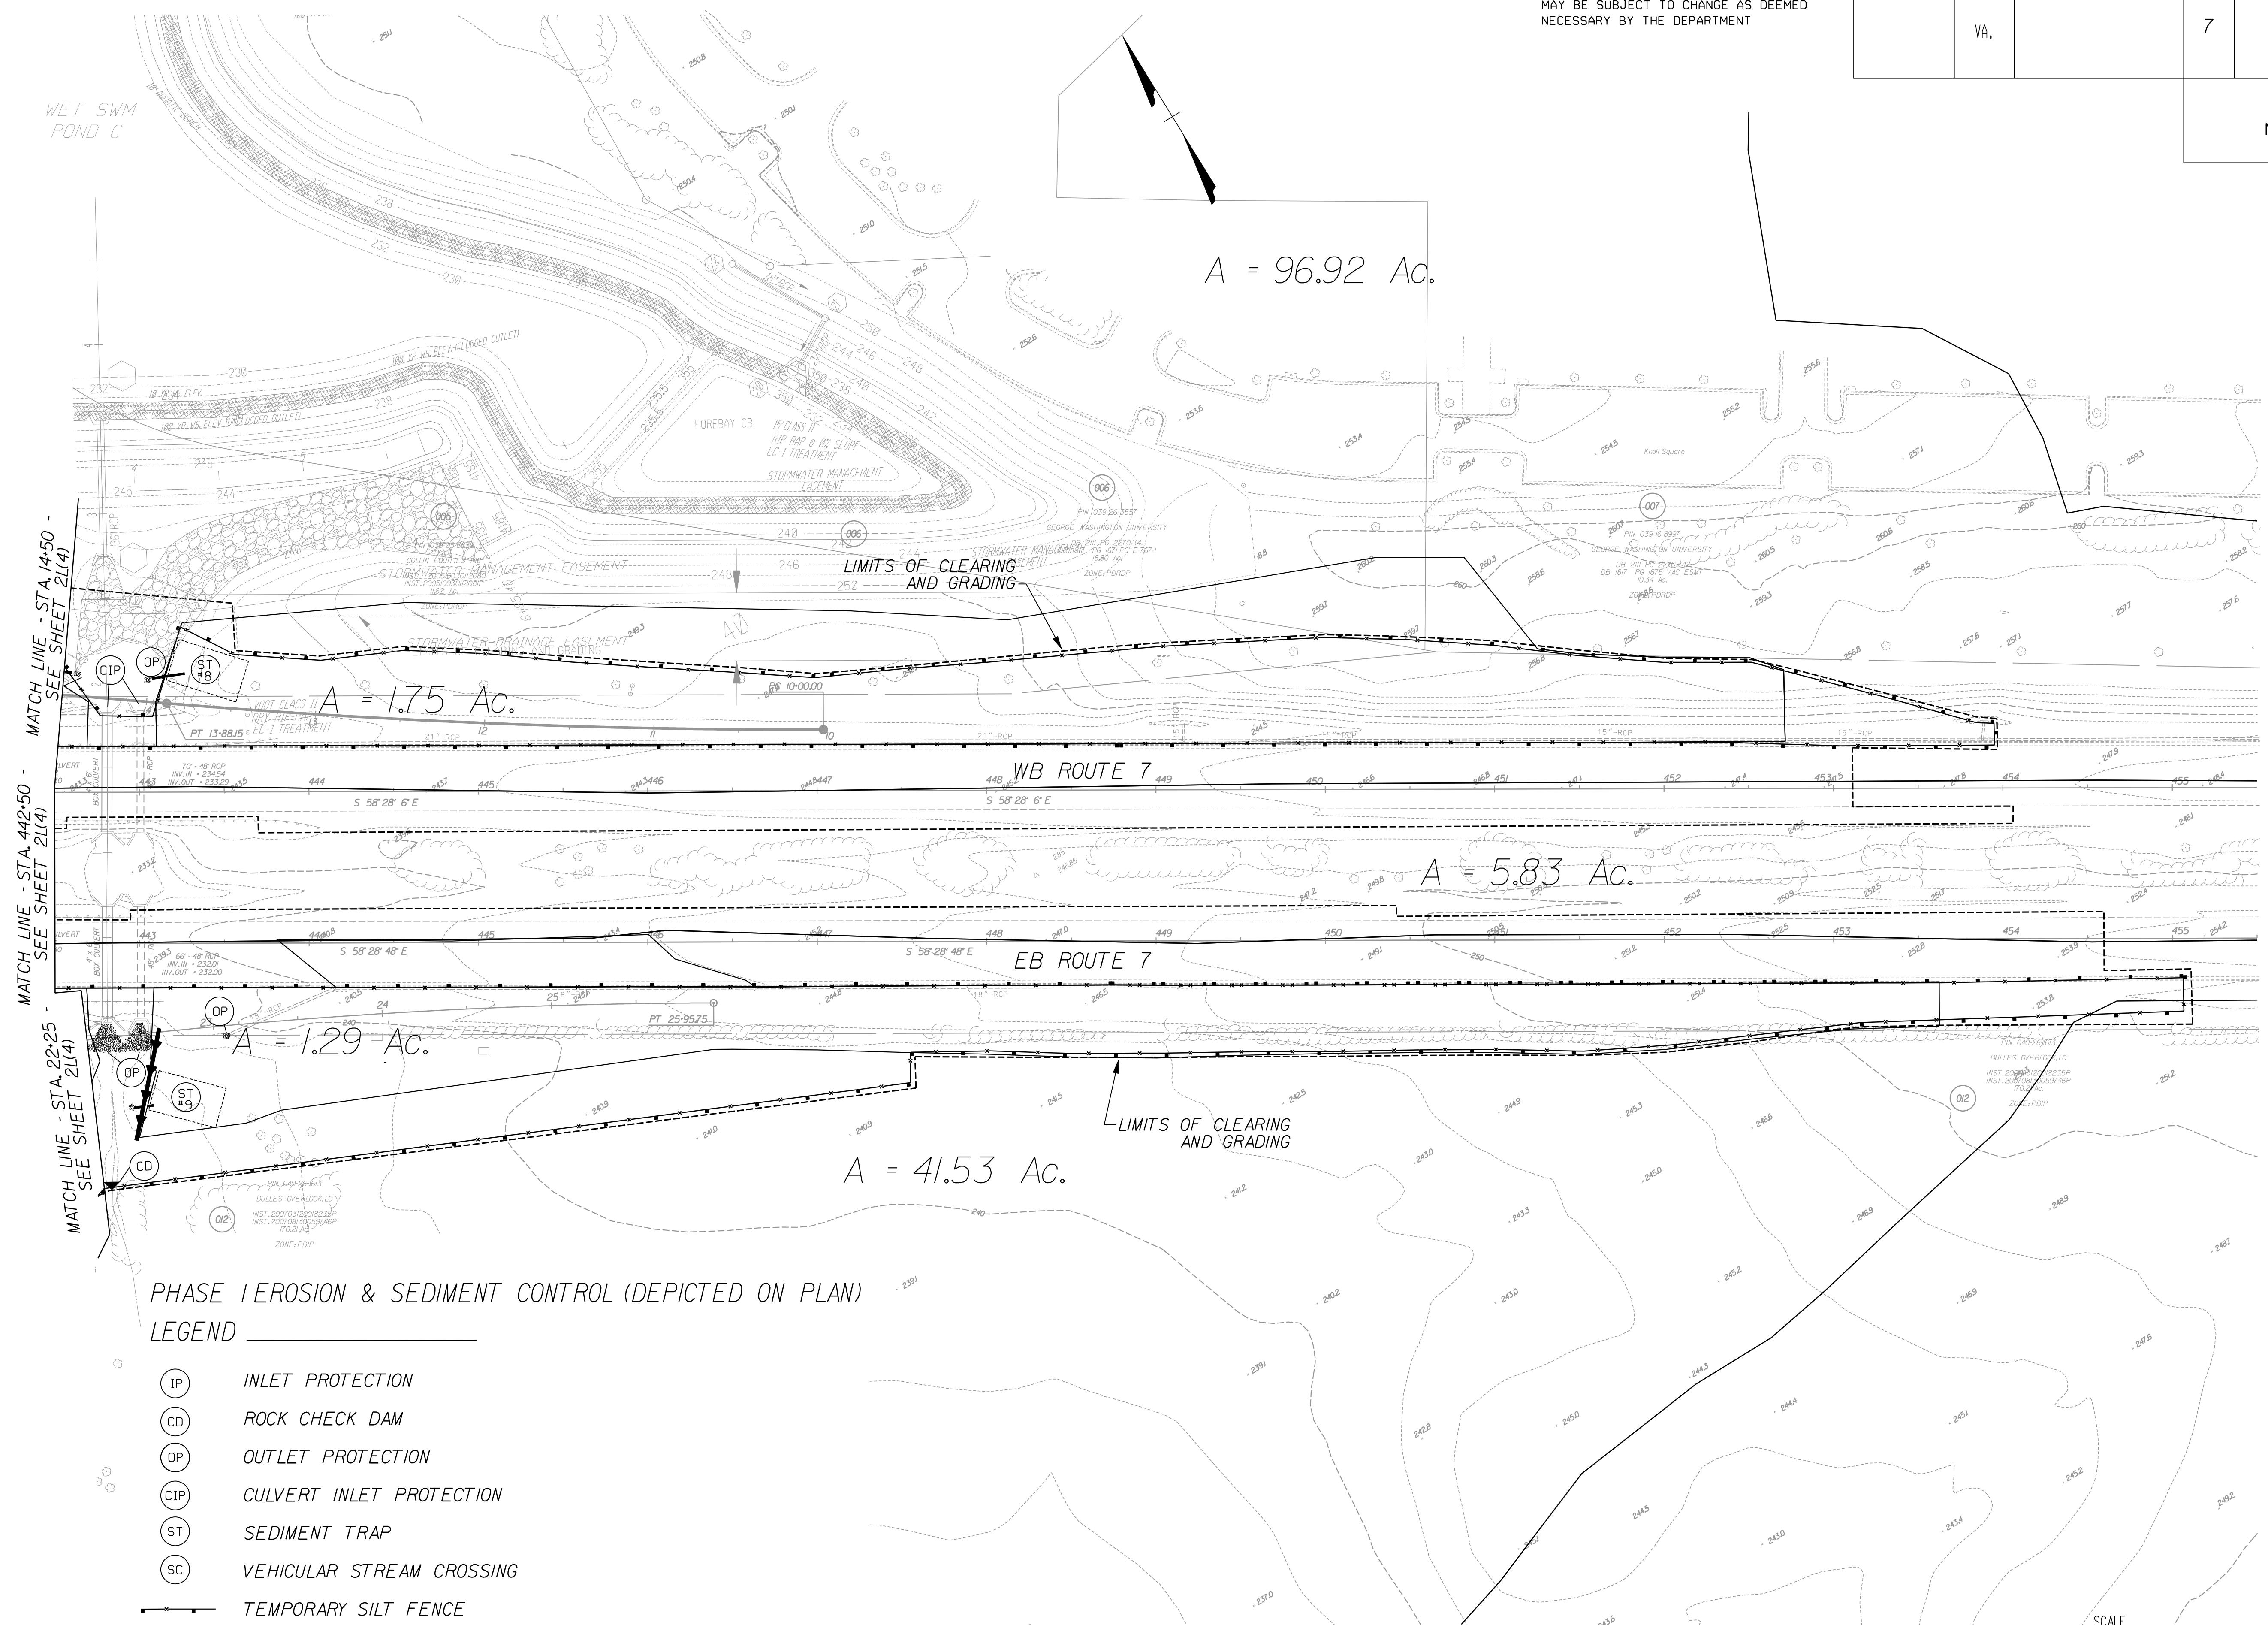

COMMONWEALTH OF VIRGINIA  
DAVID JOHN MAHONEY  
Lic. No. 020798  
PROFESSIONAL ENGINEER

PLAN NO.	PROJECT	FILE NO.	SHEET NO.
			2L(5)